


Park Hill South HS 012819

15 rows x 67'-6"

12" rise x 30" spacing

Provide rear access ramps with 6' x 8' Concrete landings. Coordinate elevations to owner provided sidewalk(s)

67'-6"

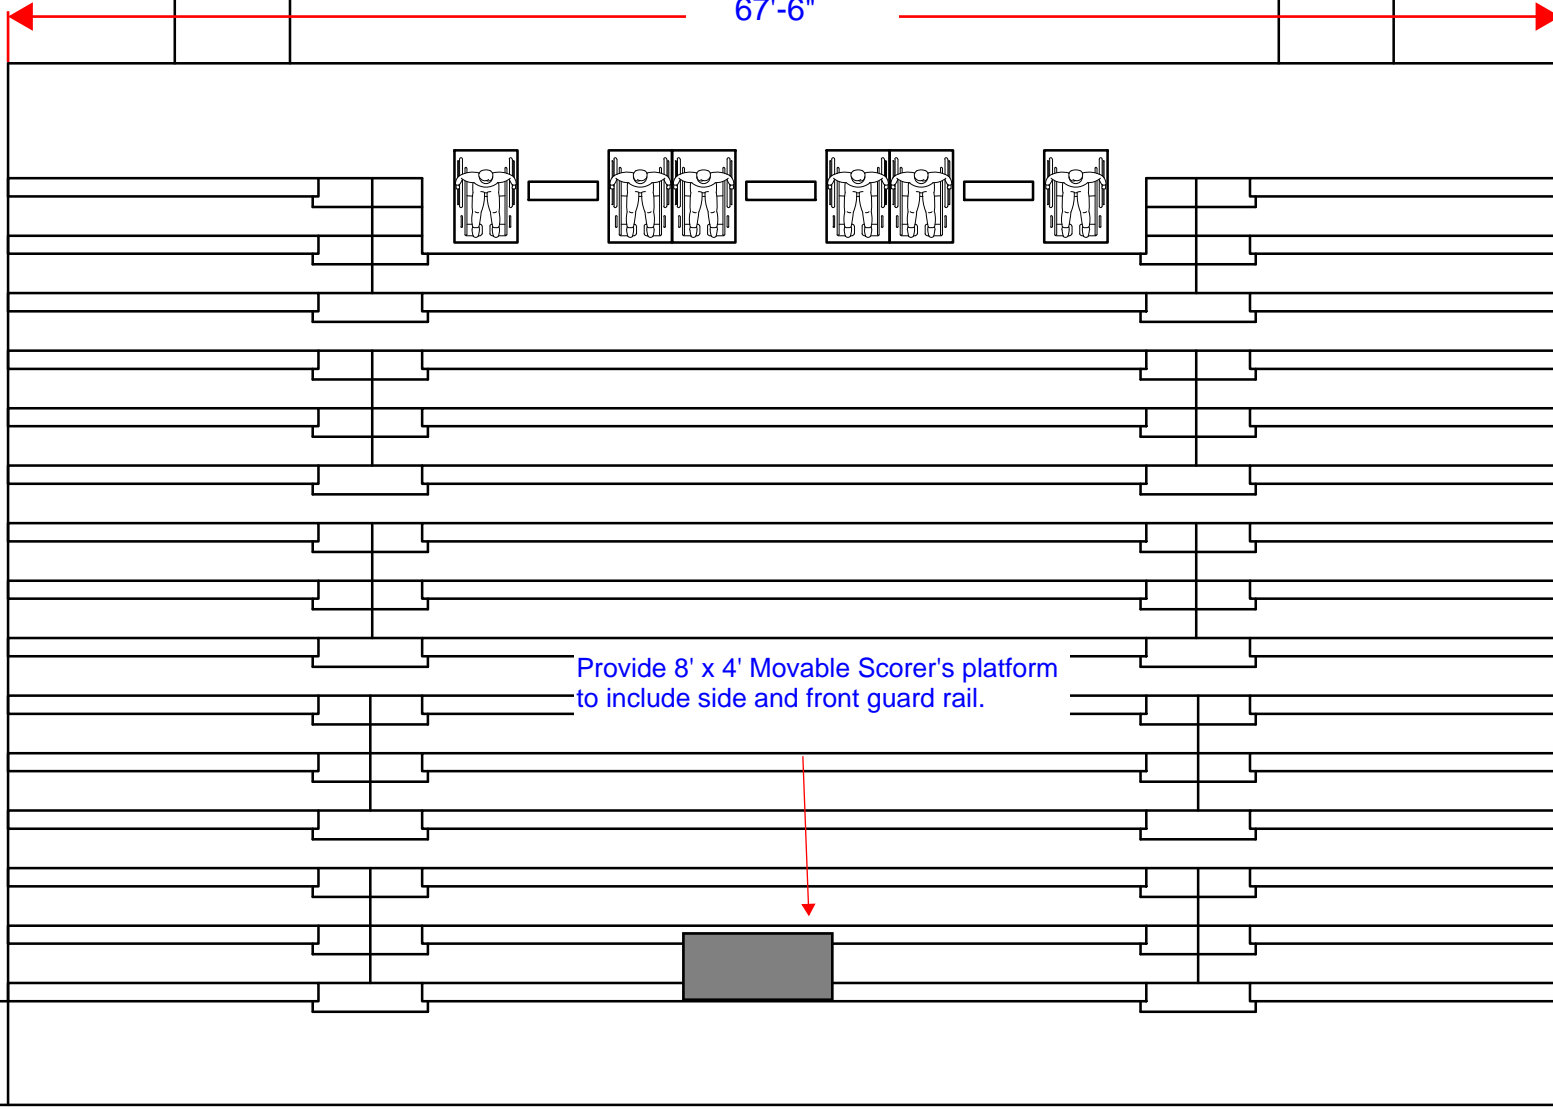

Provide 8' x 4' Movable Scorer's platform to include side and front guard rail.

6' x 8' x 4" pad by bleacher contractor. Coordinate with owner concrete work for access to track / field.

SEATING PLAN

1/8" = 1'-0"

543 NETS @ 18" PER SEAT

6 WHEELCHAIRS @ 33" PER SPACE


6 COMPANION SEATS

555 TOTAL

Park Hill South HS
15 rows x 67'-6"
12" rise x 30" spacing

Adjust row 14 & 15 to
reflect ADA and front rail,
as illustrated on plan
view.

Provide 6' x 8' concrete landings at
ends of ramps Coordinate elevation / grade with
owner furnished concrete sidewalk.
Foundations and concrete to support ramp to
be provided by bleacher contractor.

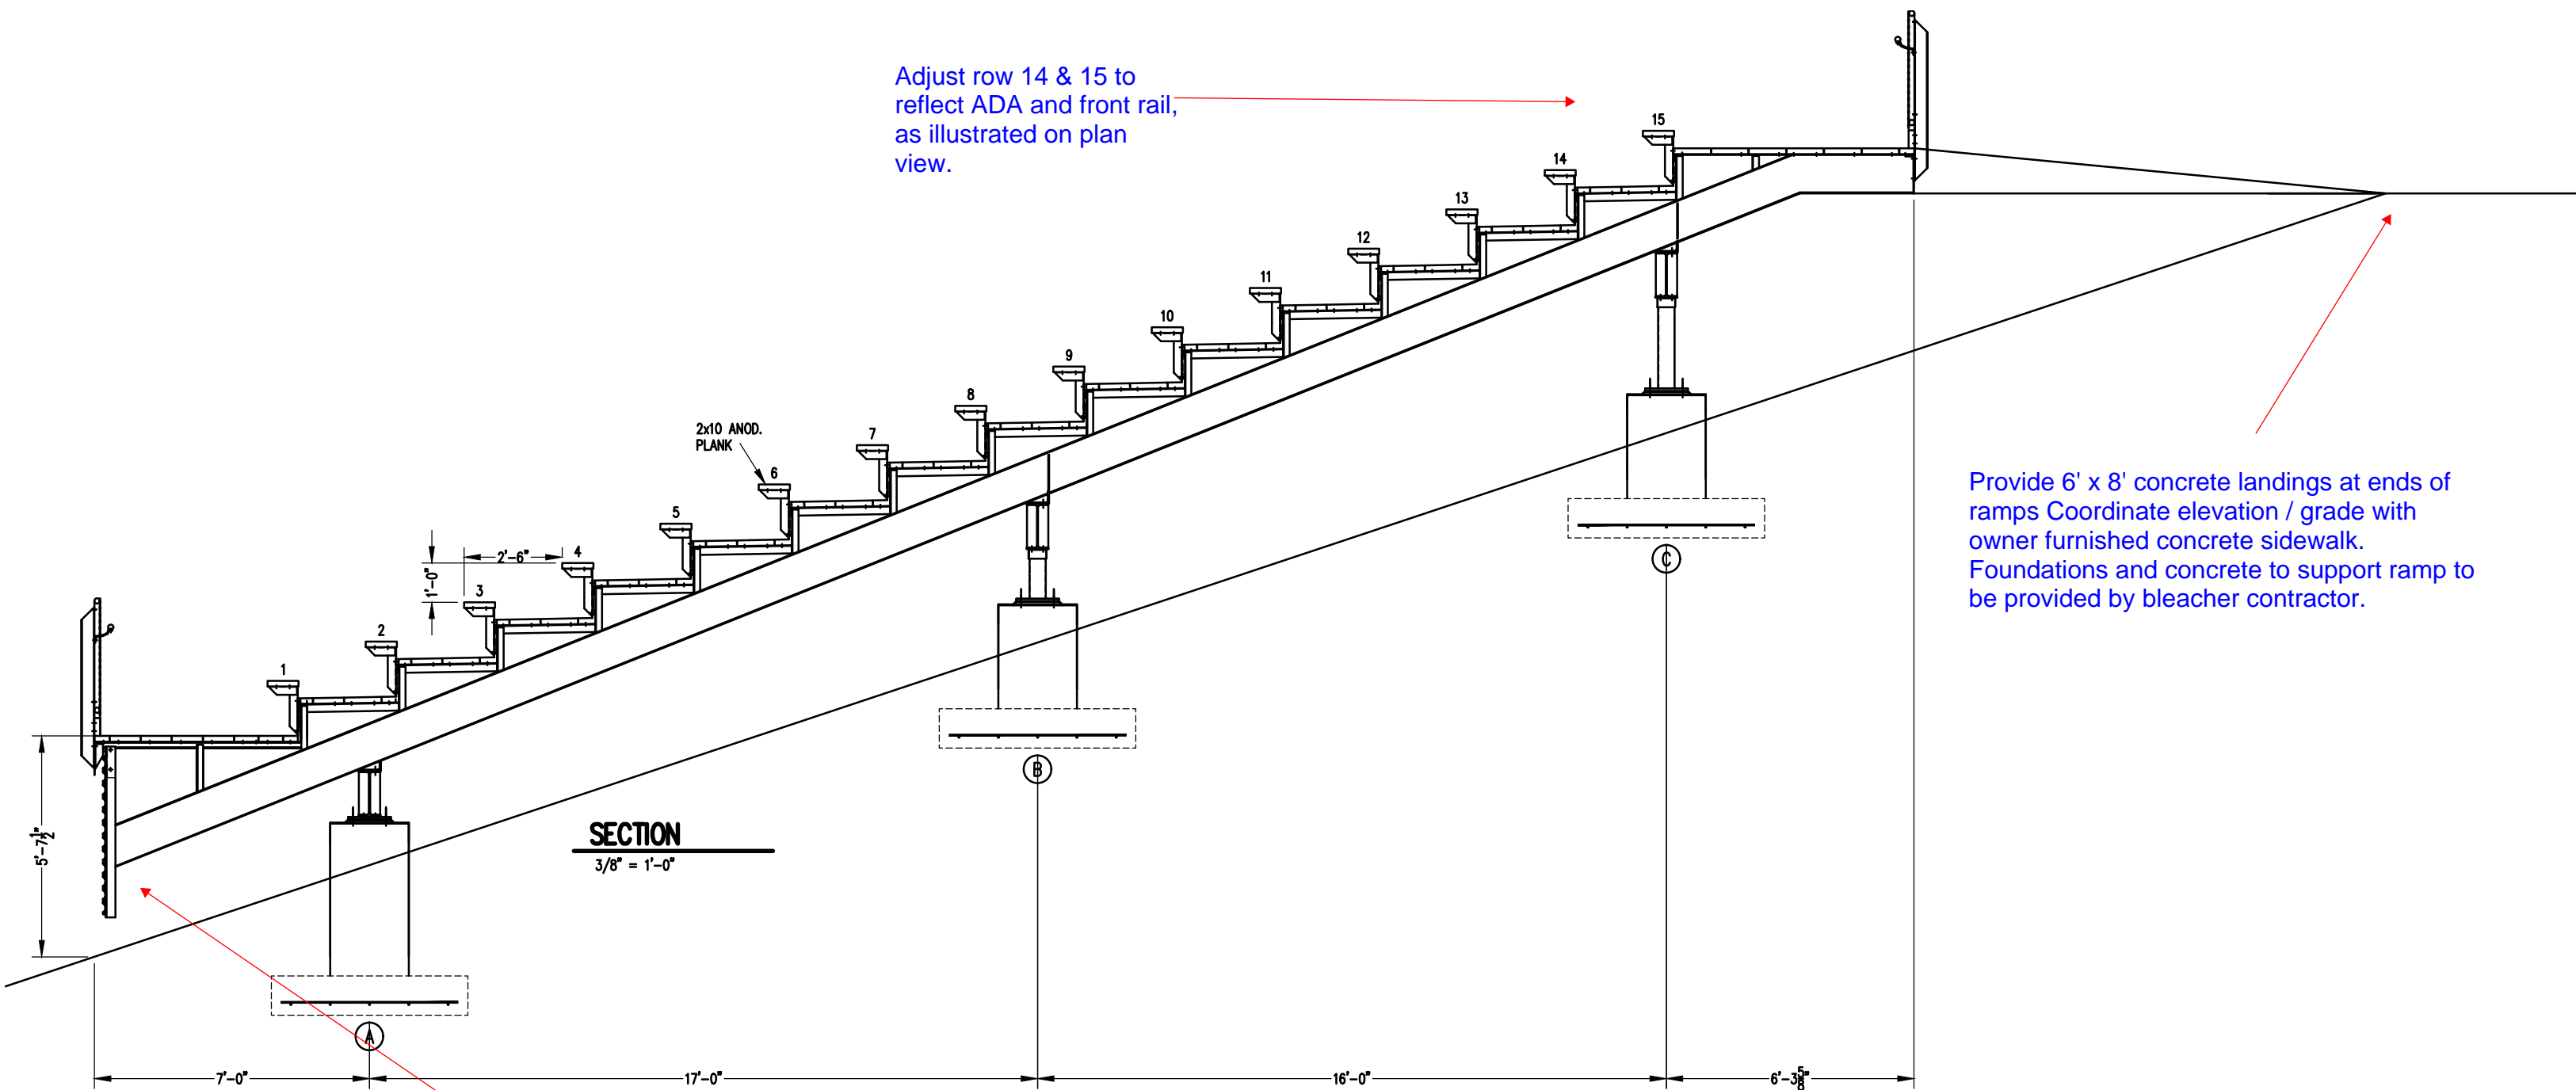

Provide Front Closure Panel