


Park Hill HS - Soccer
43'-6" x 11 rows

Coordinate rear ramps
to end with a 6' x 8'
landing to owner
provided sidewalk.

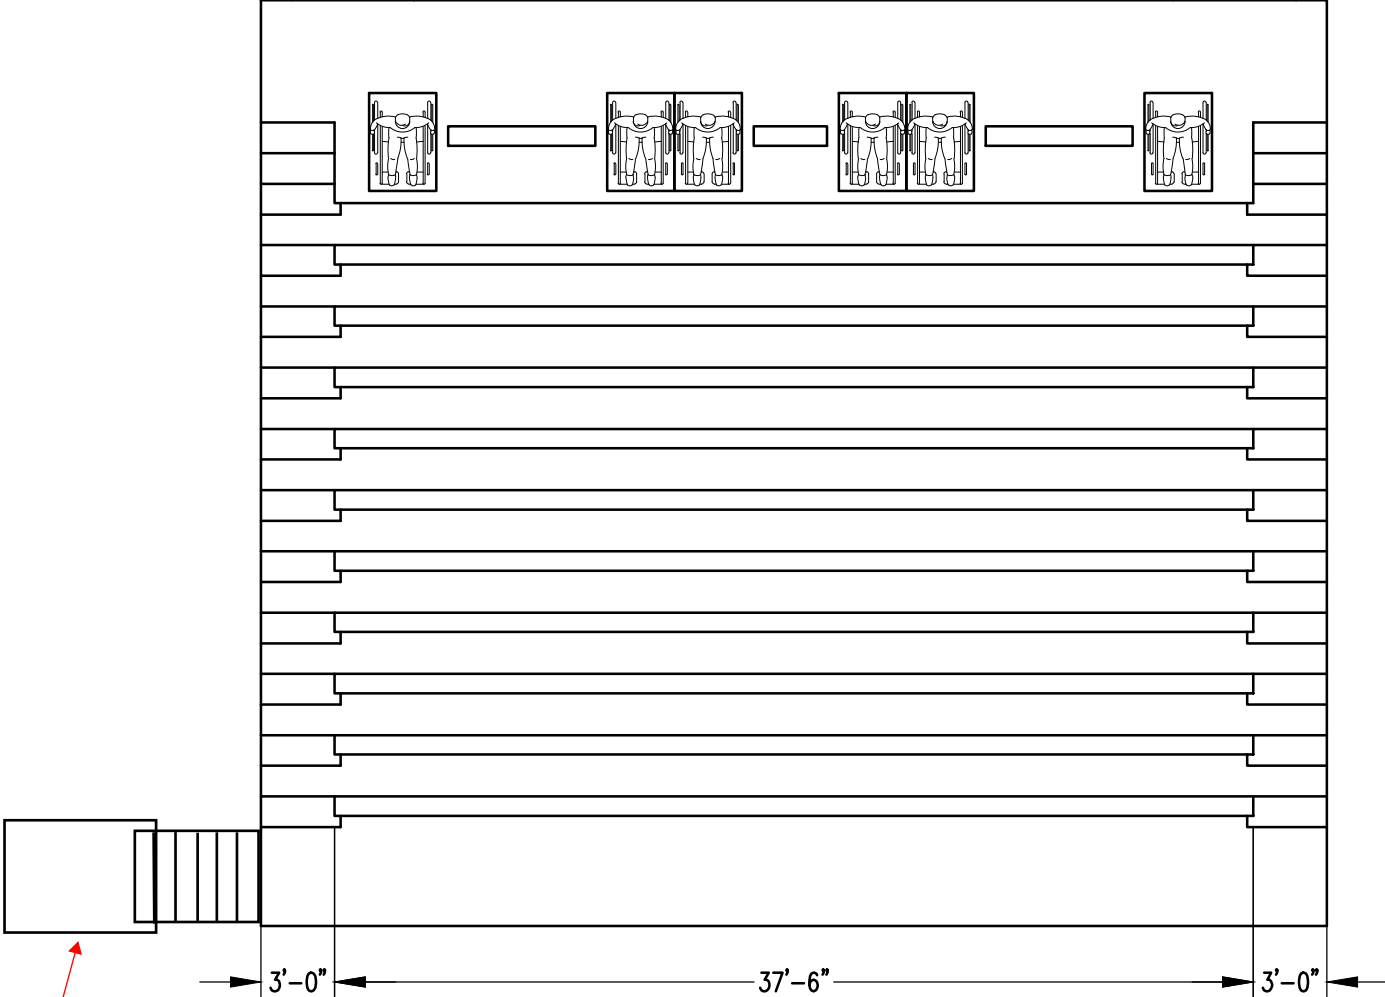

6' x 8' x 4" pad by
bleacher contractor.
Coordinate with owner
concrete work for
access to track / field.


SEATING PLAN

$1/8" = 1'-0"$

250 NETS @ 18" PER SEAT

plus 6 wheelchair spaces and 6 Companion seats for
262 total seats

Park Hill High School - Soccer
12" rise x 30" span

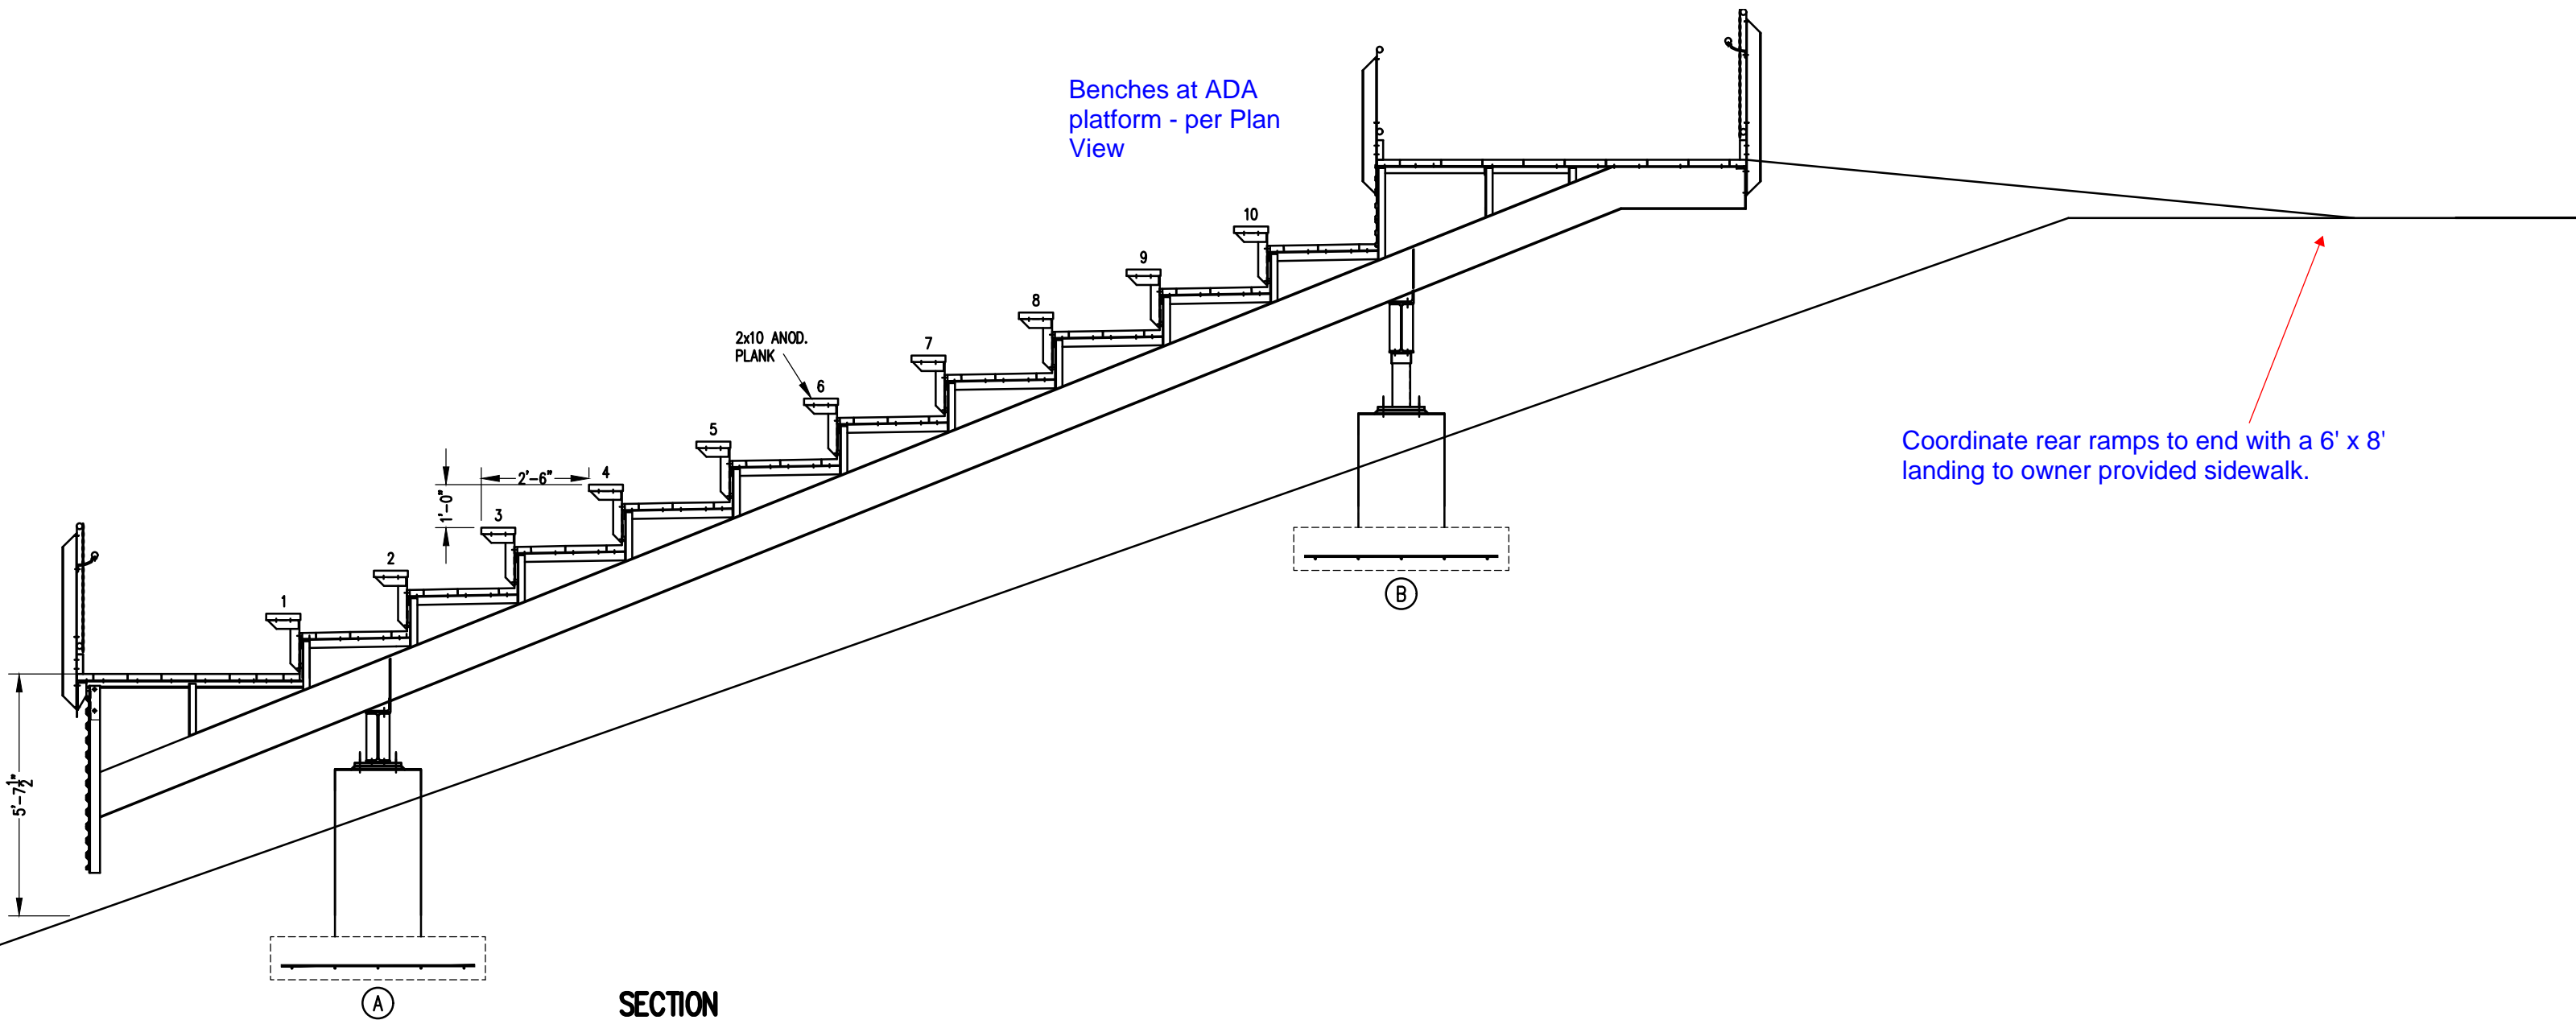

Benches at ADA
platform - per Plan
View

Coordinate rear ramps to end with a 6' x 8'
landing to owner provided sidewalk.

5'-7 1/2"

2'-6"
1'-0"

2x10 ANOD.
PLANK

(A)

(B)

SECTION
3/8" = 1'-0"

Front Closure Panel -
Coordinate to grade.